


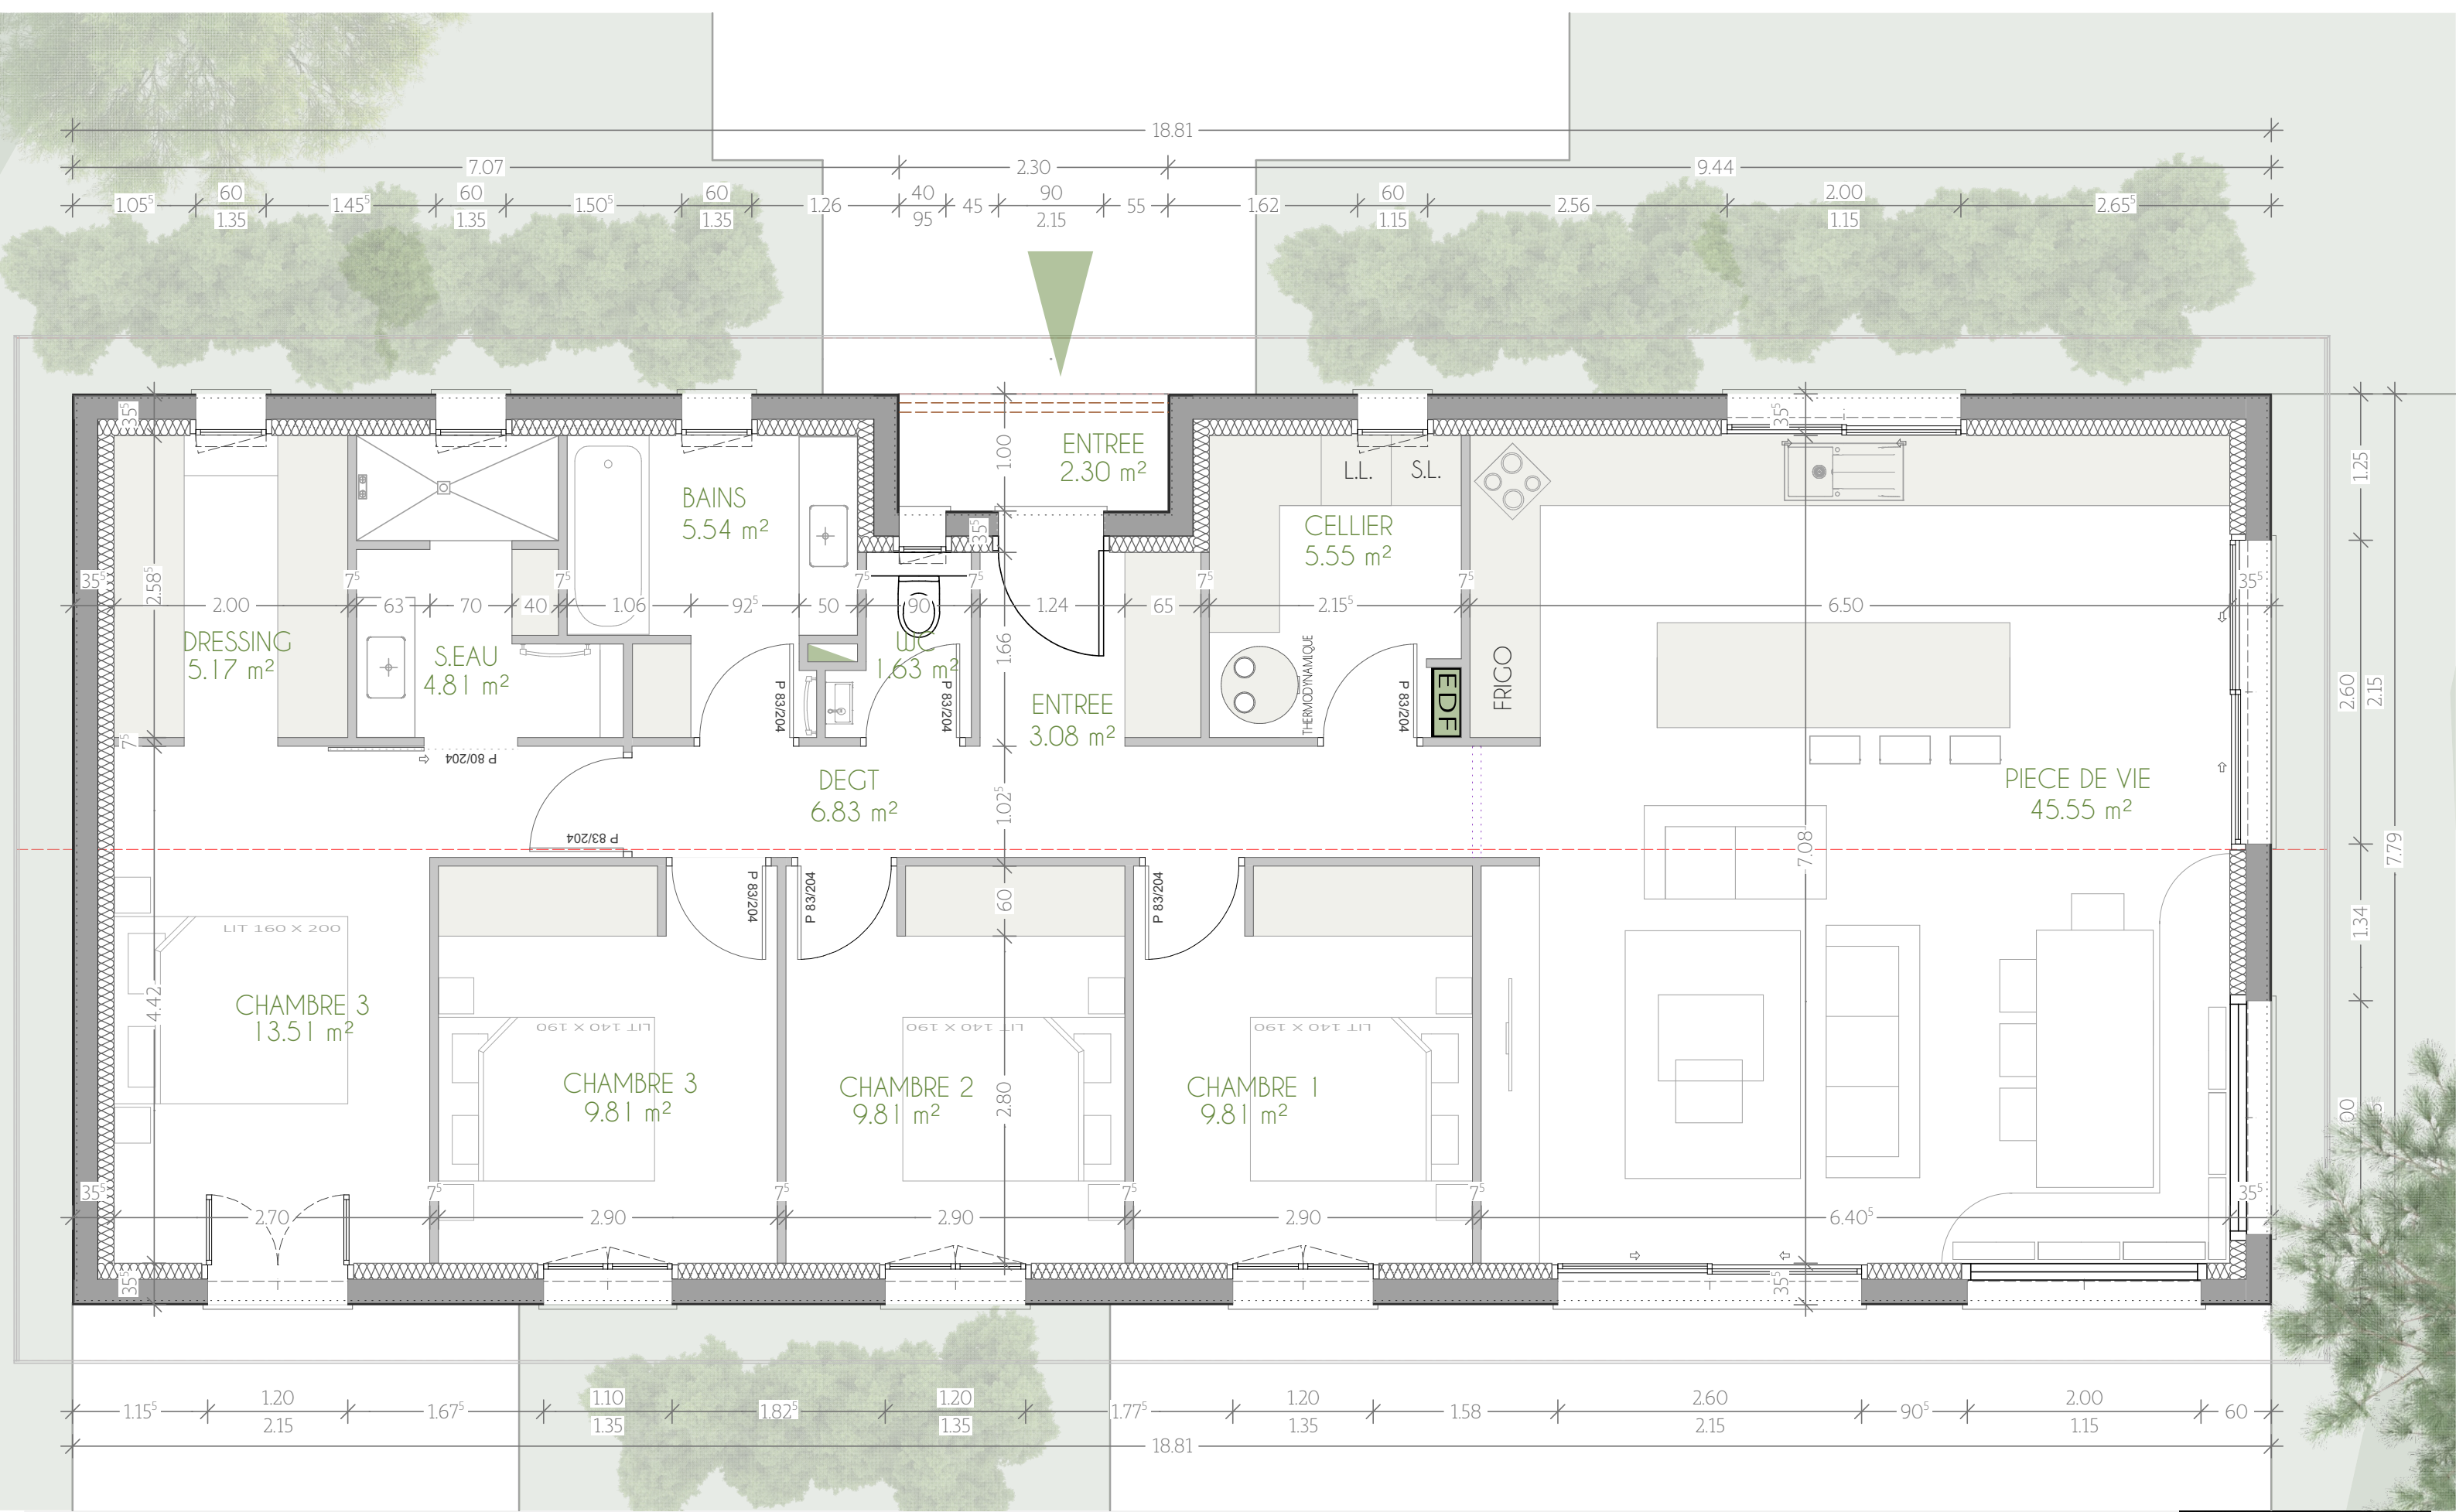

MAISON 120 m²

VUE EN PLAN - ech : 1/50e