


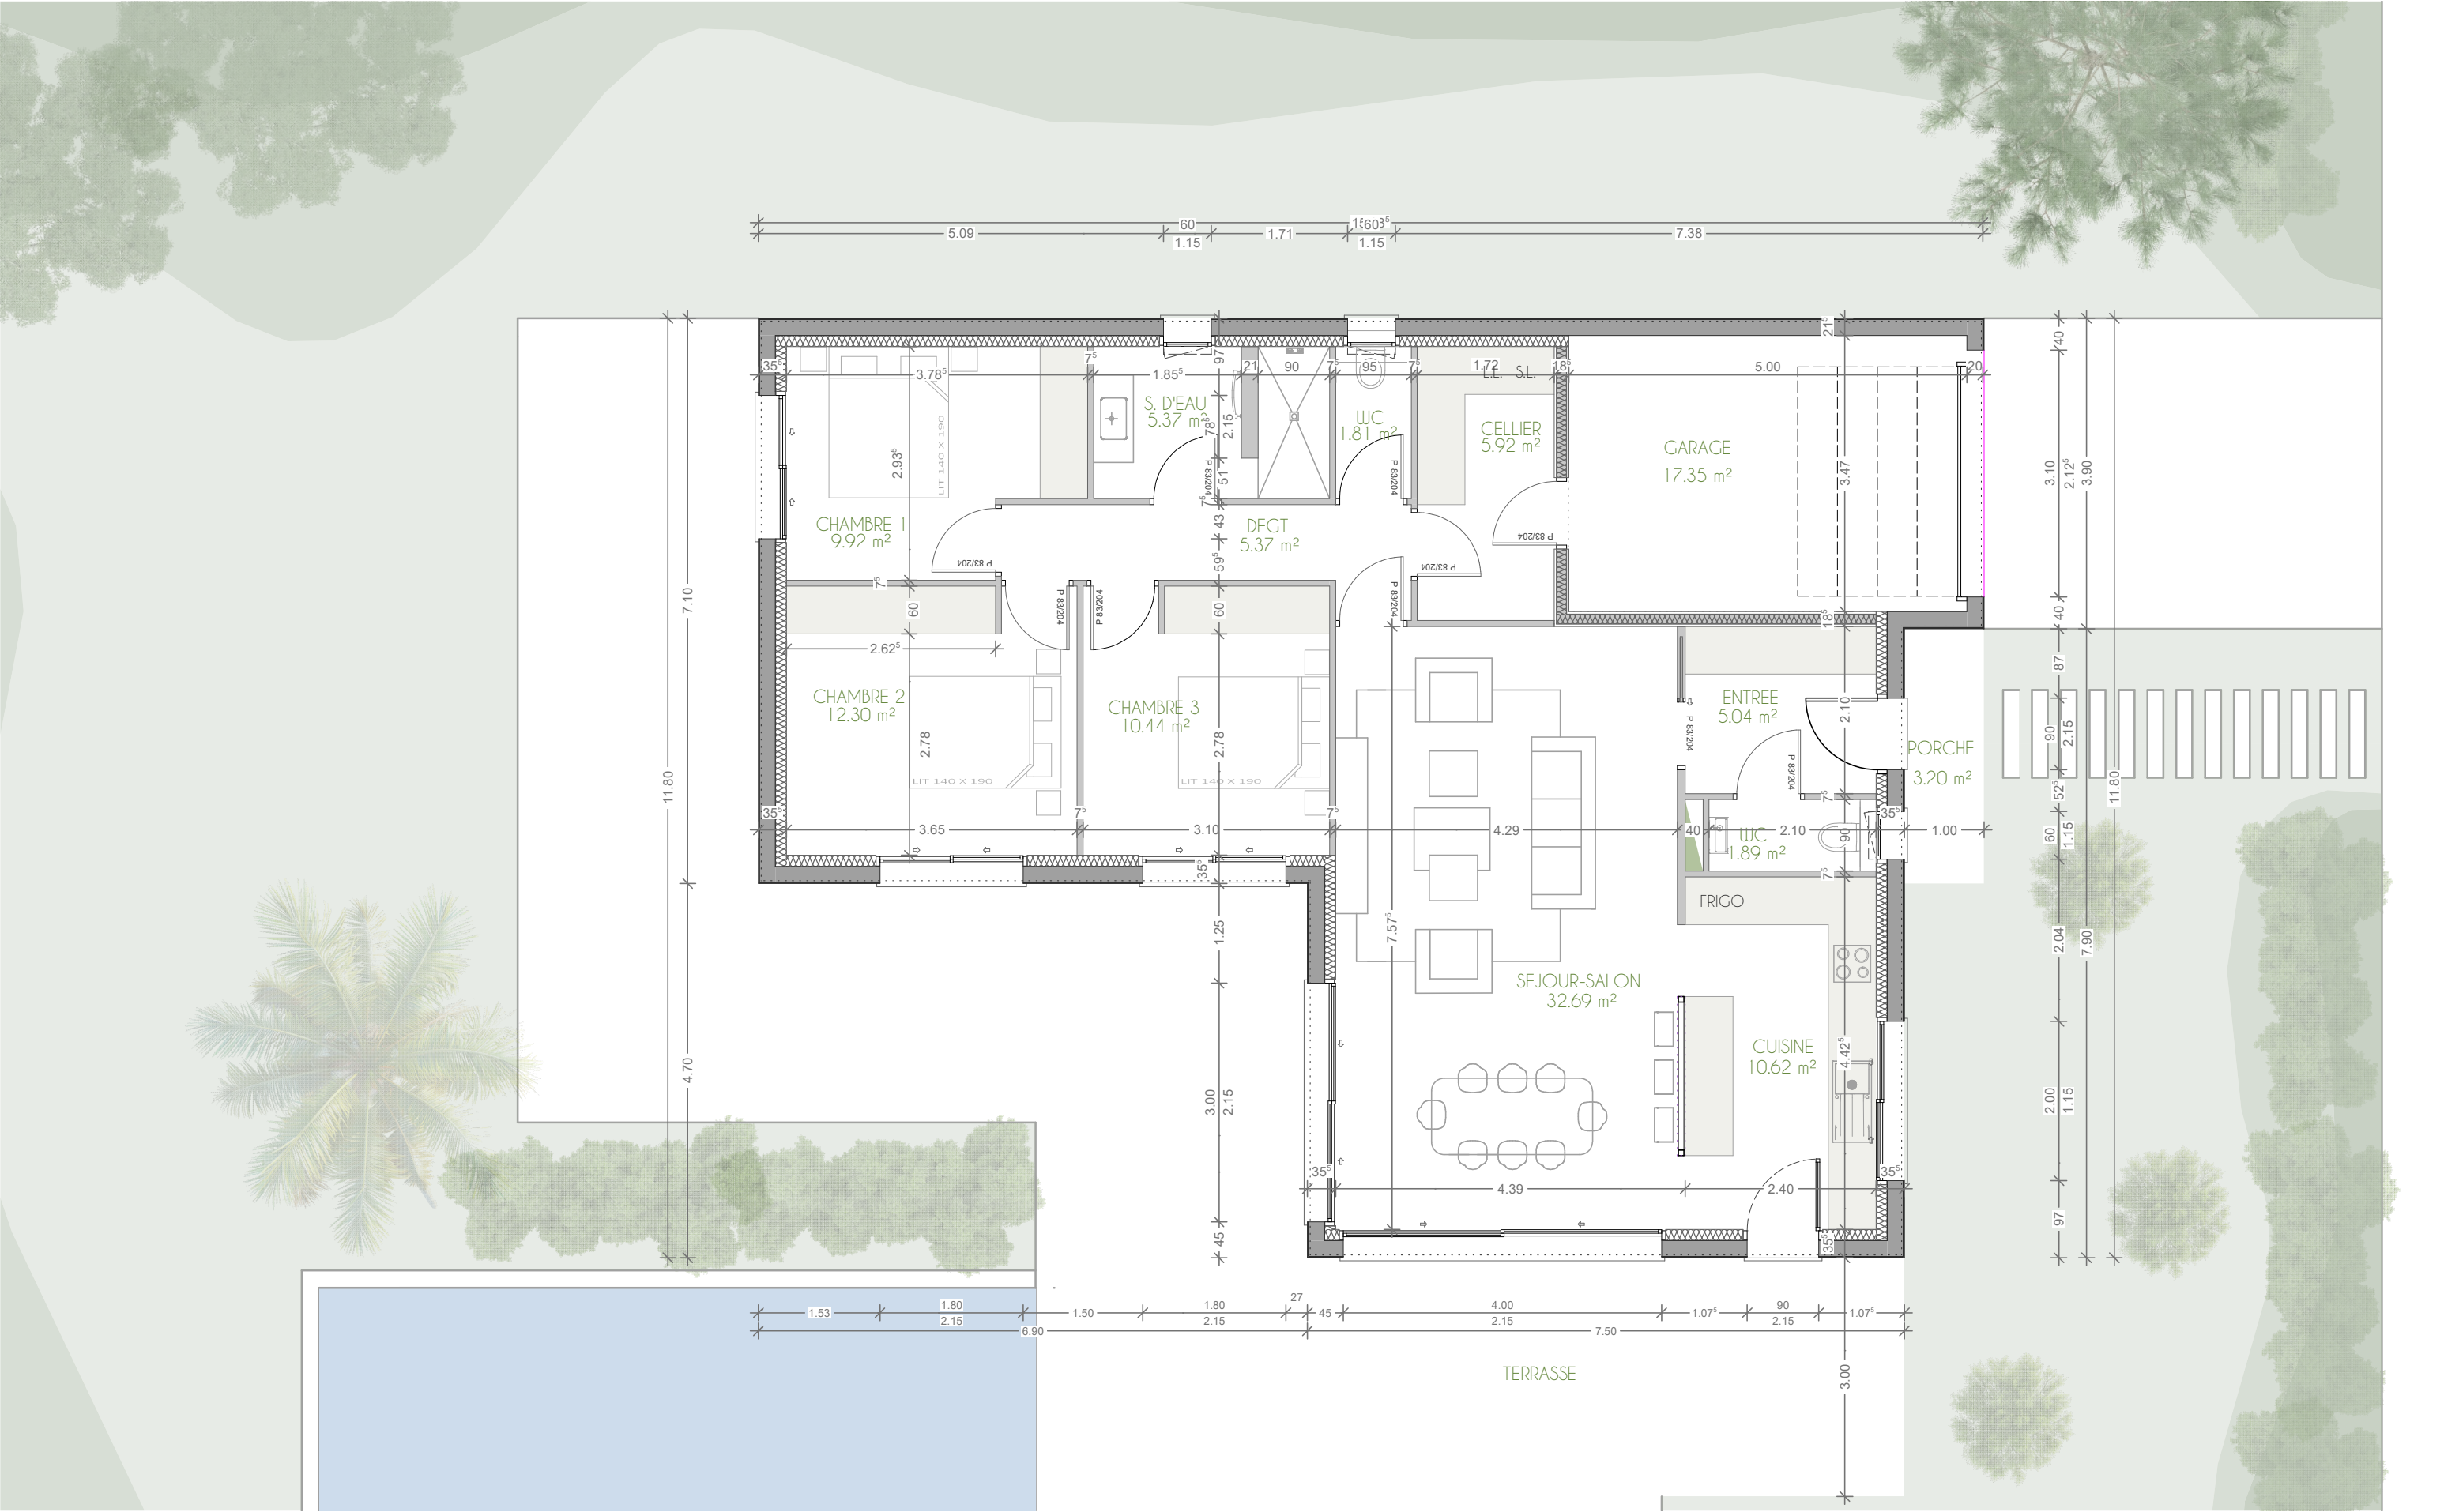

MAISON 100 m²

VUE EN PLAN - ech : 1/75e